


PROFIL TRANSVERSAL TIP DJ 684 EXTINDERE INTRAVILAN

sc. 1:100

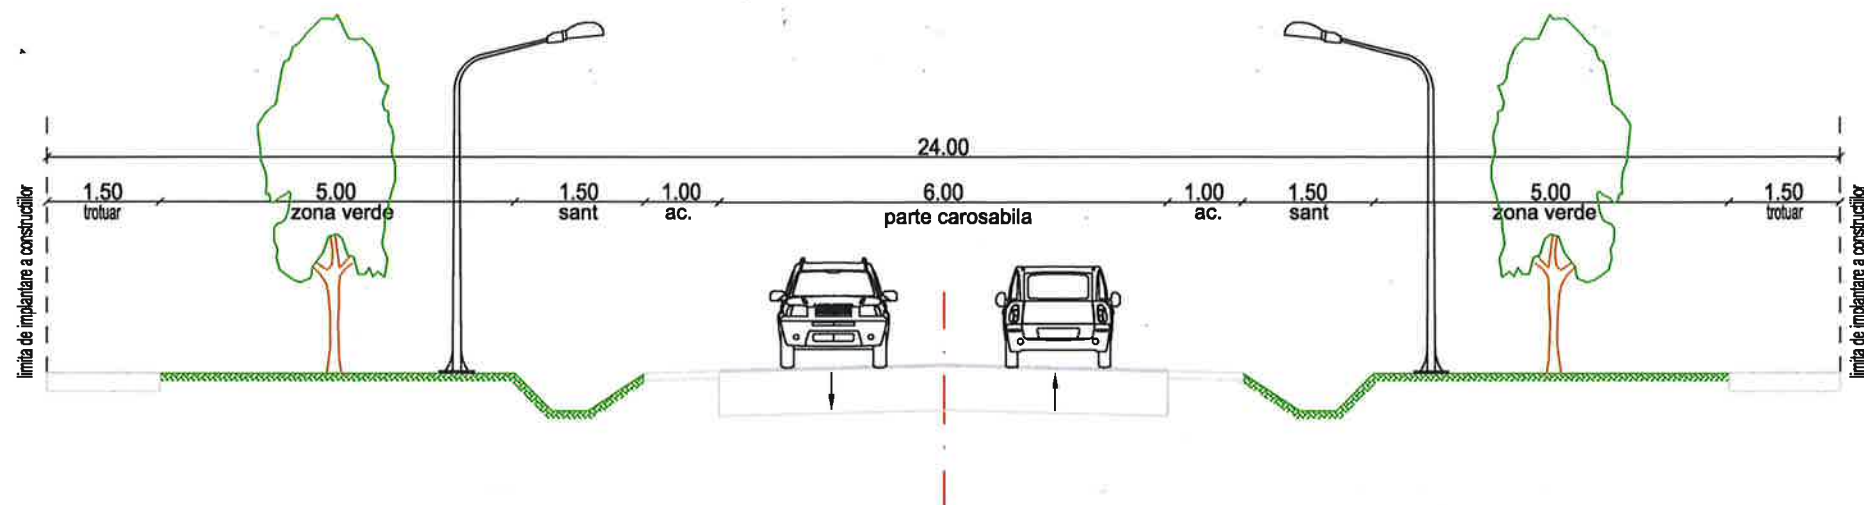


Nota: - se aplica la extinderea intravilanului in localitatea Romanesti (km 3+450-km 4+000 partea stanga) si localitatea Tomesti (km 6+740-km 6+955, km 9+135-9+710 partea dreapta)

PROFIL TRANSVERSAL TIP 1 STRAZI L=12,00 m

sc. 1:100


- se vor amenaja in zonele propuse de extindere a intravilanului in zonele de ses

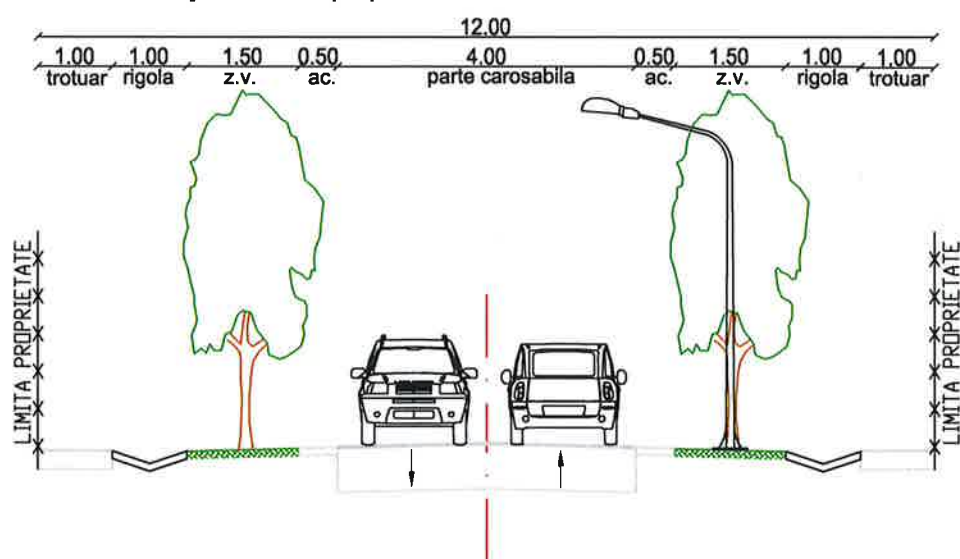

PROFIL TRANSVERSAL TIP 2 STRAZI L=10,00 m

sc. 1:100


- se vor amenaja in zonele propuse de extindere a intravilanului in zonele de deal/munte

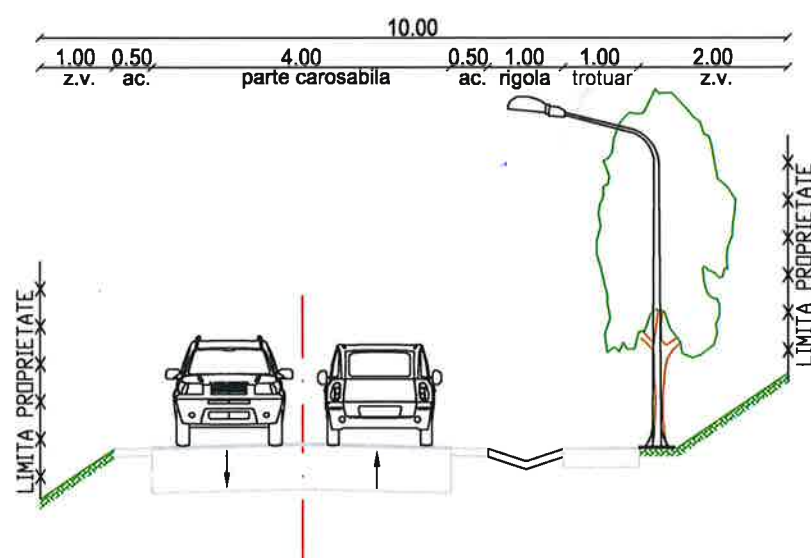

PROFIL TRANSVERSAL TIP 3 STRAZI L=8,00 m

sc. 1:100

- se vor amenaja in zonele propuse de extindere a intravilanului in zonele de deal/munte

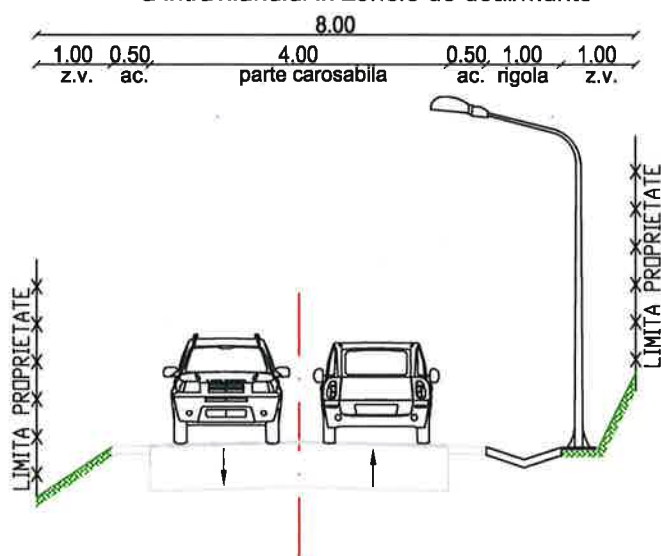

VERIFICATOR/EXPERT:	NUME:	SEMNATURA:	CERINTA	REFERAT / EXPERTIZA NR. / DATA
 SC PATH'S ROUT SRL Tel/fax: 0256-216933, 291052 300430 TIMISOARA, Str. E. Zola 82 E-mail: secretariat@pathsrou.ro ORC J 35/230/1995, CUI: RO7267049 Capital social: 640.000 lei		 TIMISOARA ISO 9001:2015 ISO 14001:2015 ISO 45001:2018 10, C/43 - MP4 - SERIEI - 7267049	Proiect: PLAN URBANISTIC GENERAL COMUNA TOMESTI, JUD. TIMIS Loc constr: COMUNA TOMESTI, JUD. TIMIS Beneficiar: PRIMARIA COMUNEI TOMESTI	Nr.proiect: 19080 Faza: PUG
SEF PROIECT	arh. ANCA BADEA	SCARA	Obiect: LUCRARI RUTIERE	Nr.plan
PROIECTANT	ing. TAMAS SERGIU	1:100	Plansa: PROFILURI TRANSVERSALE TIP	03 - D
VERIFICAT	ing. PERCEC DAN	Data: NOIEMBRIE 2024		