


Plan Topografic
Scara 1:500

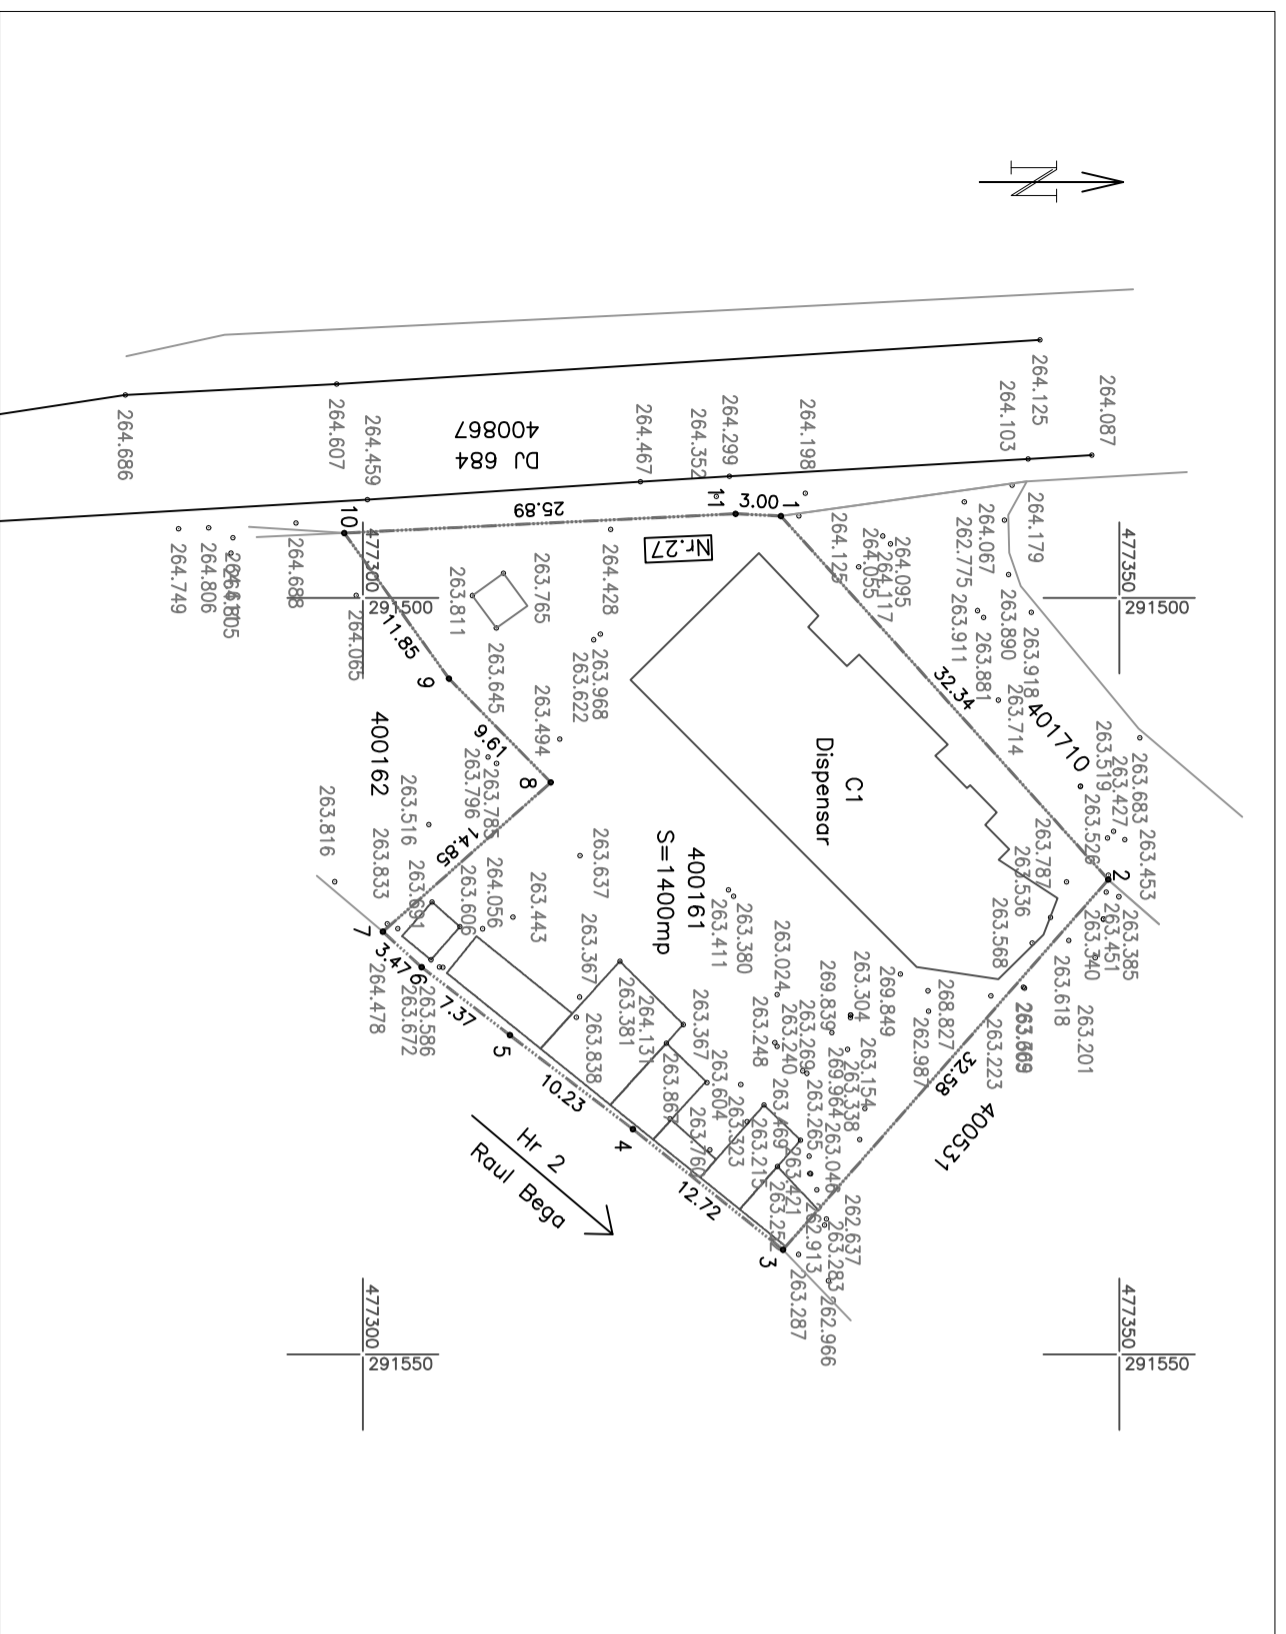

Legenda

- Limita zona studziata
- Punct contur zona studziata
- 82,255 Cota de nivel

Pct	X	Y
1	477327.635	291494.588
2	477349.276	291518.624
3	477327.770	291543.092
4	477317.851	291535.122
5	477309.723	291528.907
6	477303.887	291524.412
7	477301.327	291522.067
8	477312.422	291512.193
9	477305.693	291505.337
10	477298.773	291495.715
11	477324.636	291494.439

Nr. C.F.	Nr. Cod.	Descrierea imobilului (mp)	Suprafata (mp)	Suprafata (mp)	Proprietar	Sarcini
400161	400161	Curti constructi in Tomesti	1400	1400	COMUNA TOMESTI	NU SUNT

Plan de Incadrare in zona
Scara 1:2000



Sistem de coordonate stereografic 1970

KDR G E O M A T I C S
 Certificat autorizare ANCP RO-B-J nr. 1584/2019
 Tel +40724490390, e-mail: g.cacoveanu@gmail.com
 Ing. CACOVEANU Adrian
 RO-B-F Nr. 1494/2012 Categoria D

BENEFICIAR: COMUNA TOMESTI

Sef Lucrare:	Ing. CACOVEANU Adrian	Scara:	1: 500
Intocmit:	Ing. CACOVEANU Adrian	1: 2000	PLAN TOPOGRAFIC PLAN DE INCADRARE IN ZONA
Desenat:	Ing. CACOVEANU Adrian	Data:	
			Nr. plansa: 1