


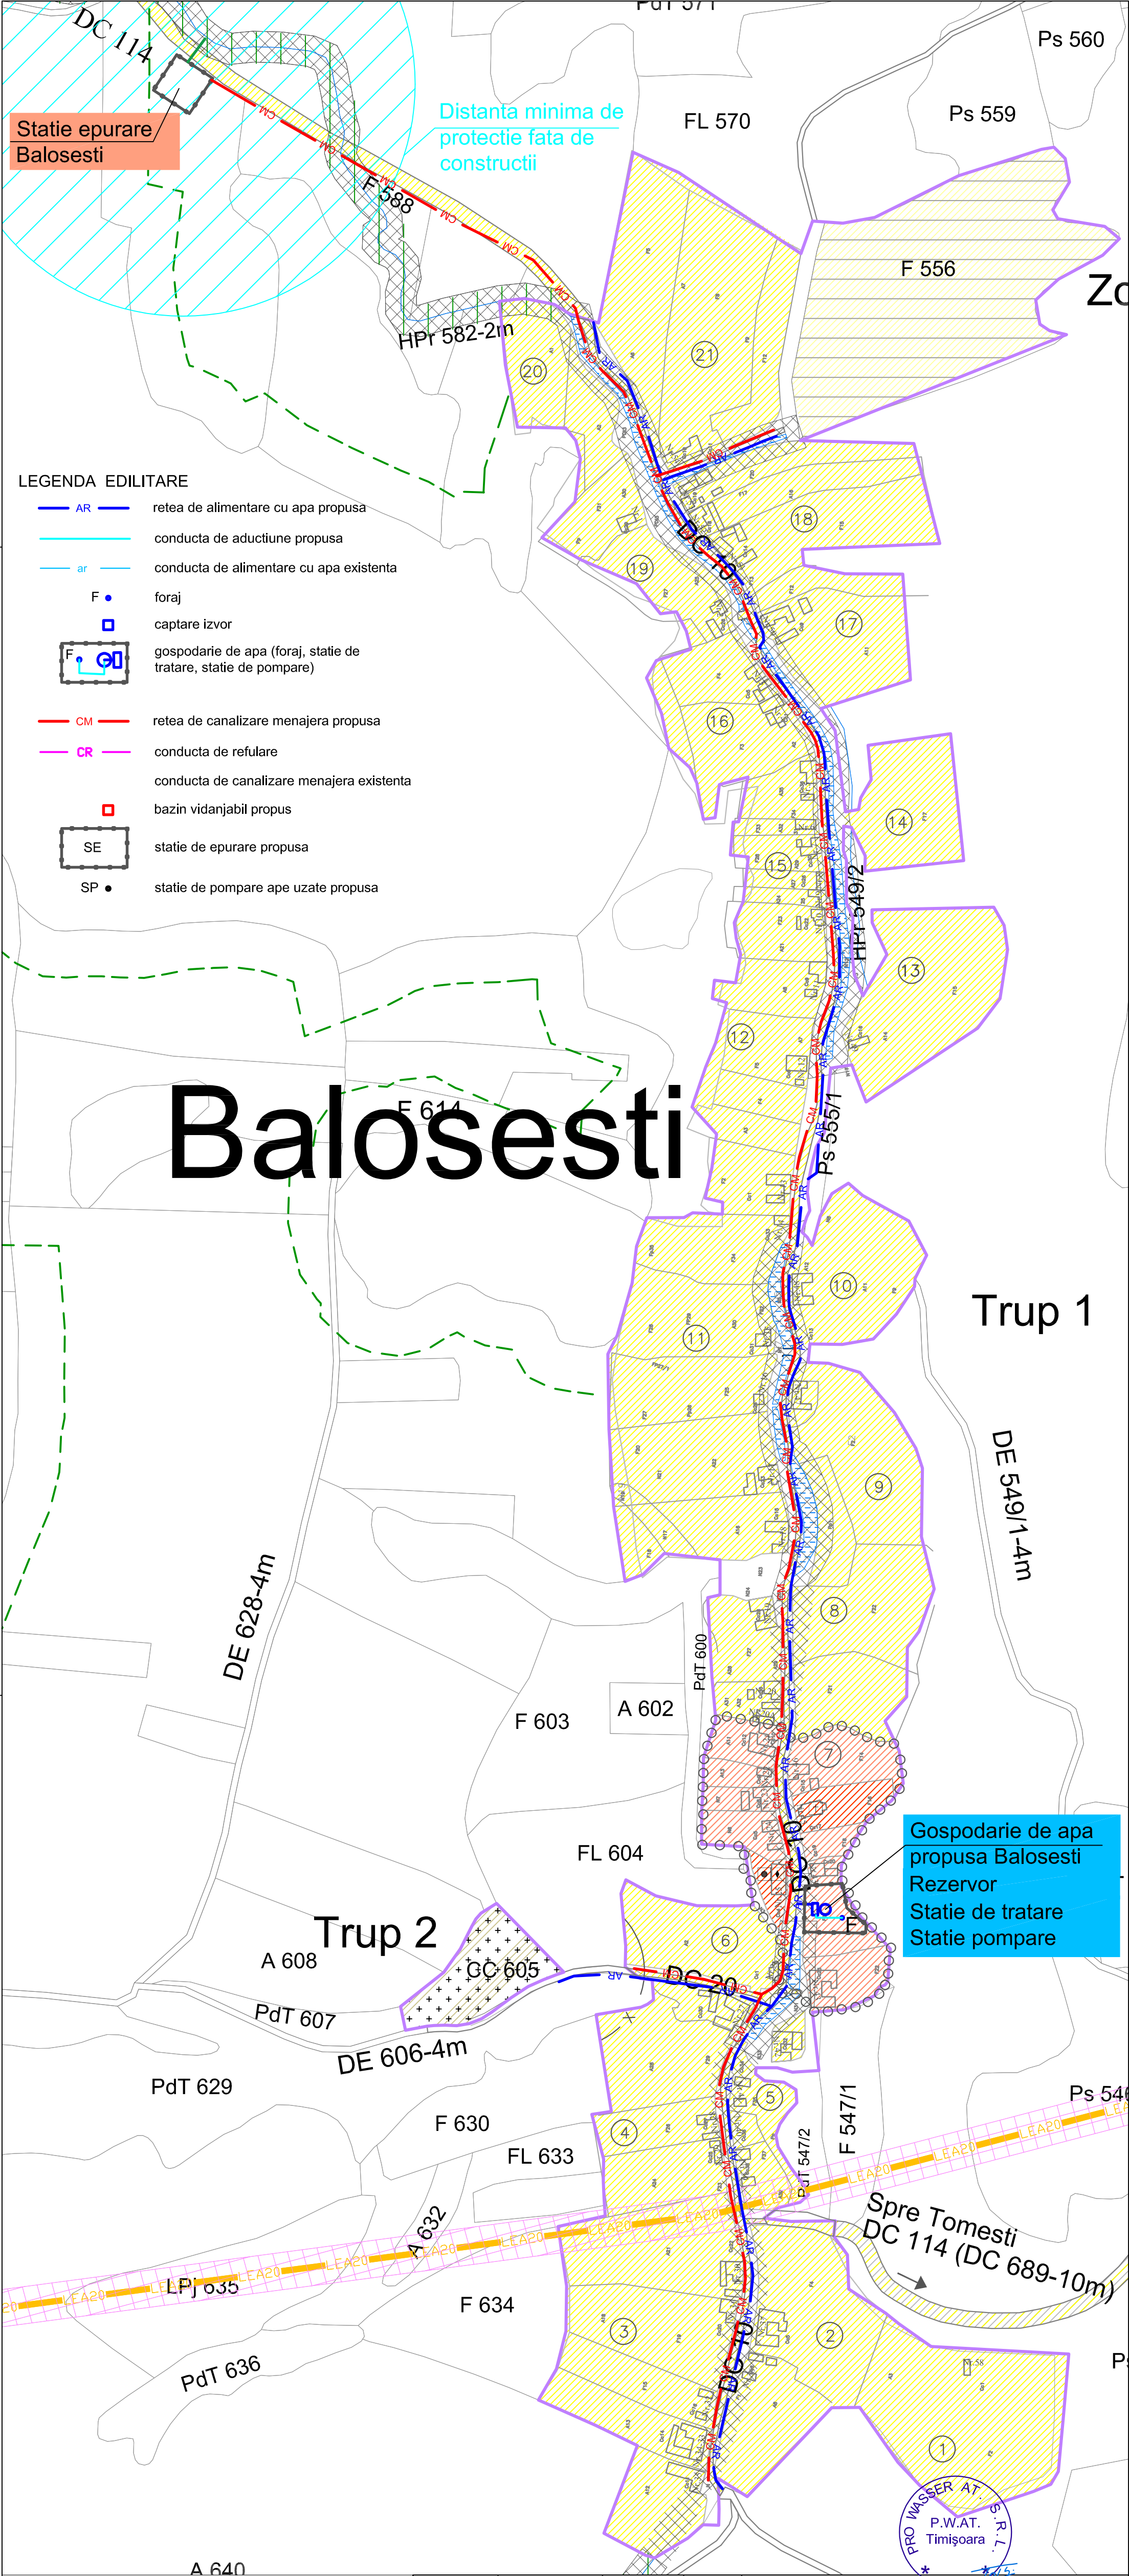


Balosesti

Trup 1

Trup 2

Gospodarie de apa propusa Balosesti
Rezervor
Statie de tratare
Statie pompare

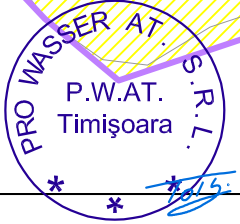

VERIFICATOR /EXPERT				NUME	SEMNATURA	CERINTA	REFERAT / EXPERTIZA / NR. / DATA	
PROIECTANT DE SPECIALITATE:				300480 Timisoara, str.Brancoveanu nr.64 J35/1235/1998;R11224810 Tel./Fax: 0256/271657 email:all@prowasser.ro			Titlu proiect:	
Sef proiect: ing. L. Lupu				Administrator: ing. G. Toth			Beneficiar:	
SPECIFICATIE				NUME	SEMNATURA	SCARA:	PUG Tomesti	
Sef proiect :				ing. L. Lupu		1:2500	Comuna Tomesti	
Proiectat:				ing. L. Lupu		DATA:	Titlu planșă:	
Verificat:				ing. S. Fintineanu		10.2024	Plan de situatie - lucrari edilitare propuse Balosesti	
							PR. NR.: 698/ 2015	
							FAZA: PUG	
							PL. NR. 02c.ED	