
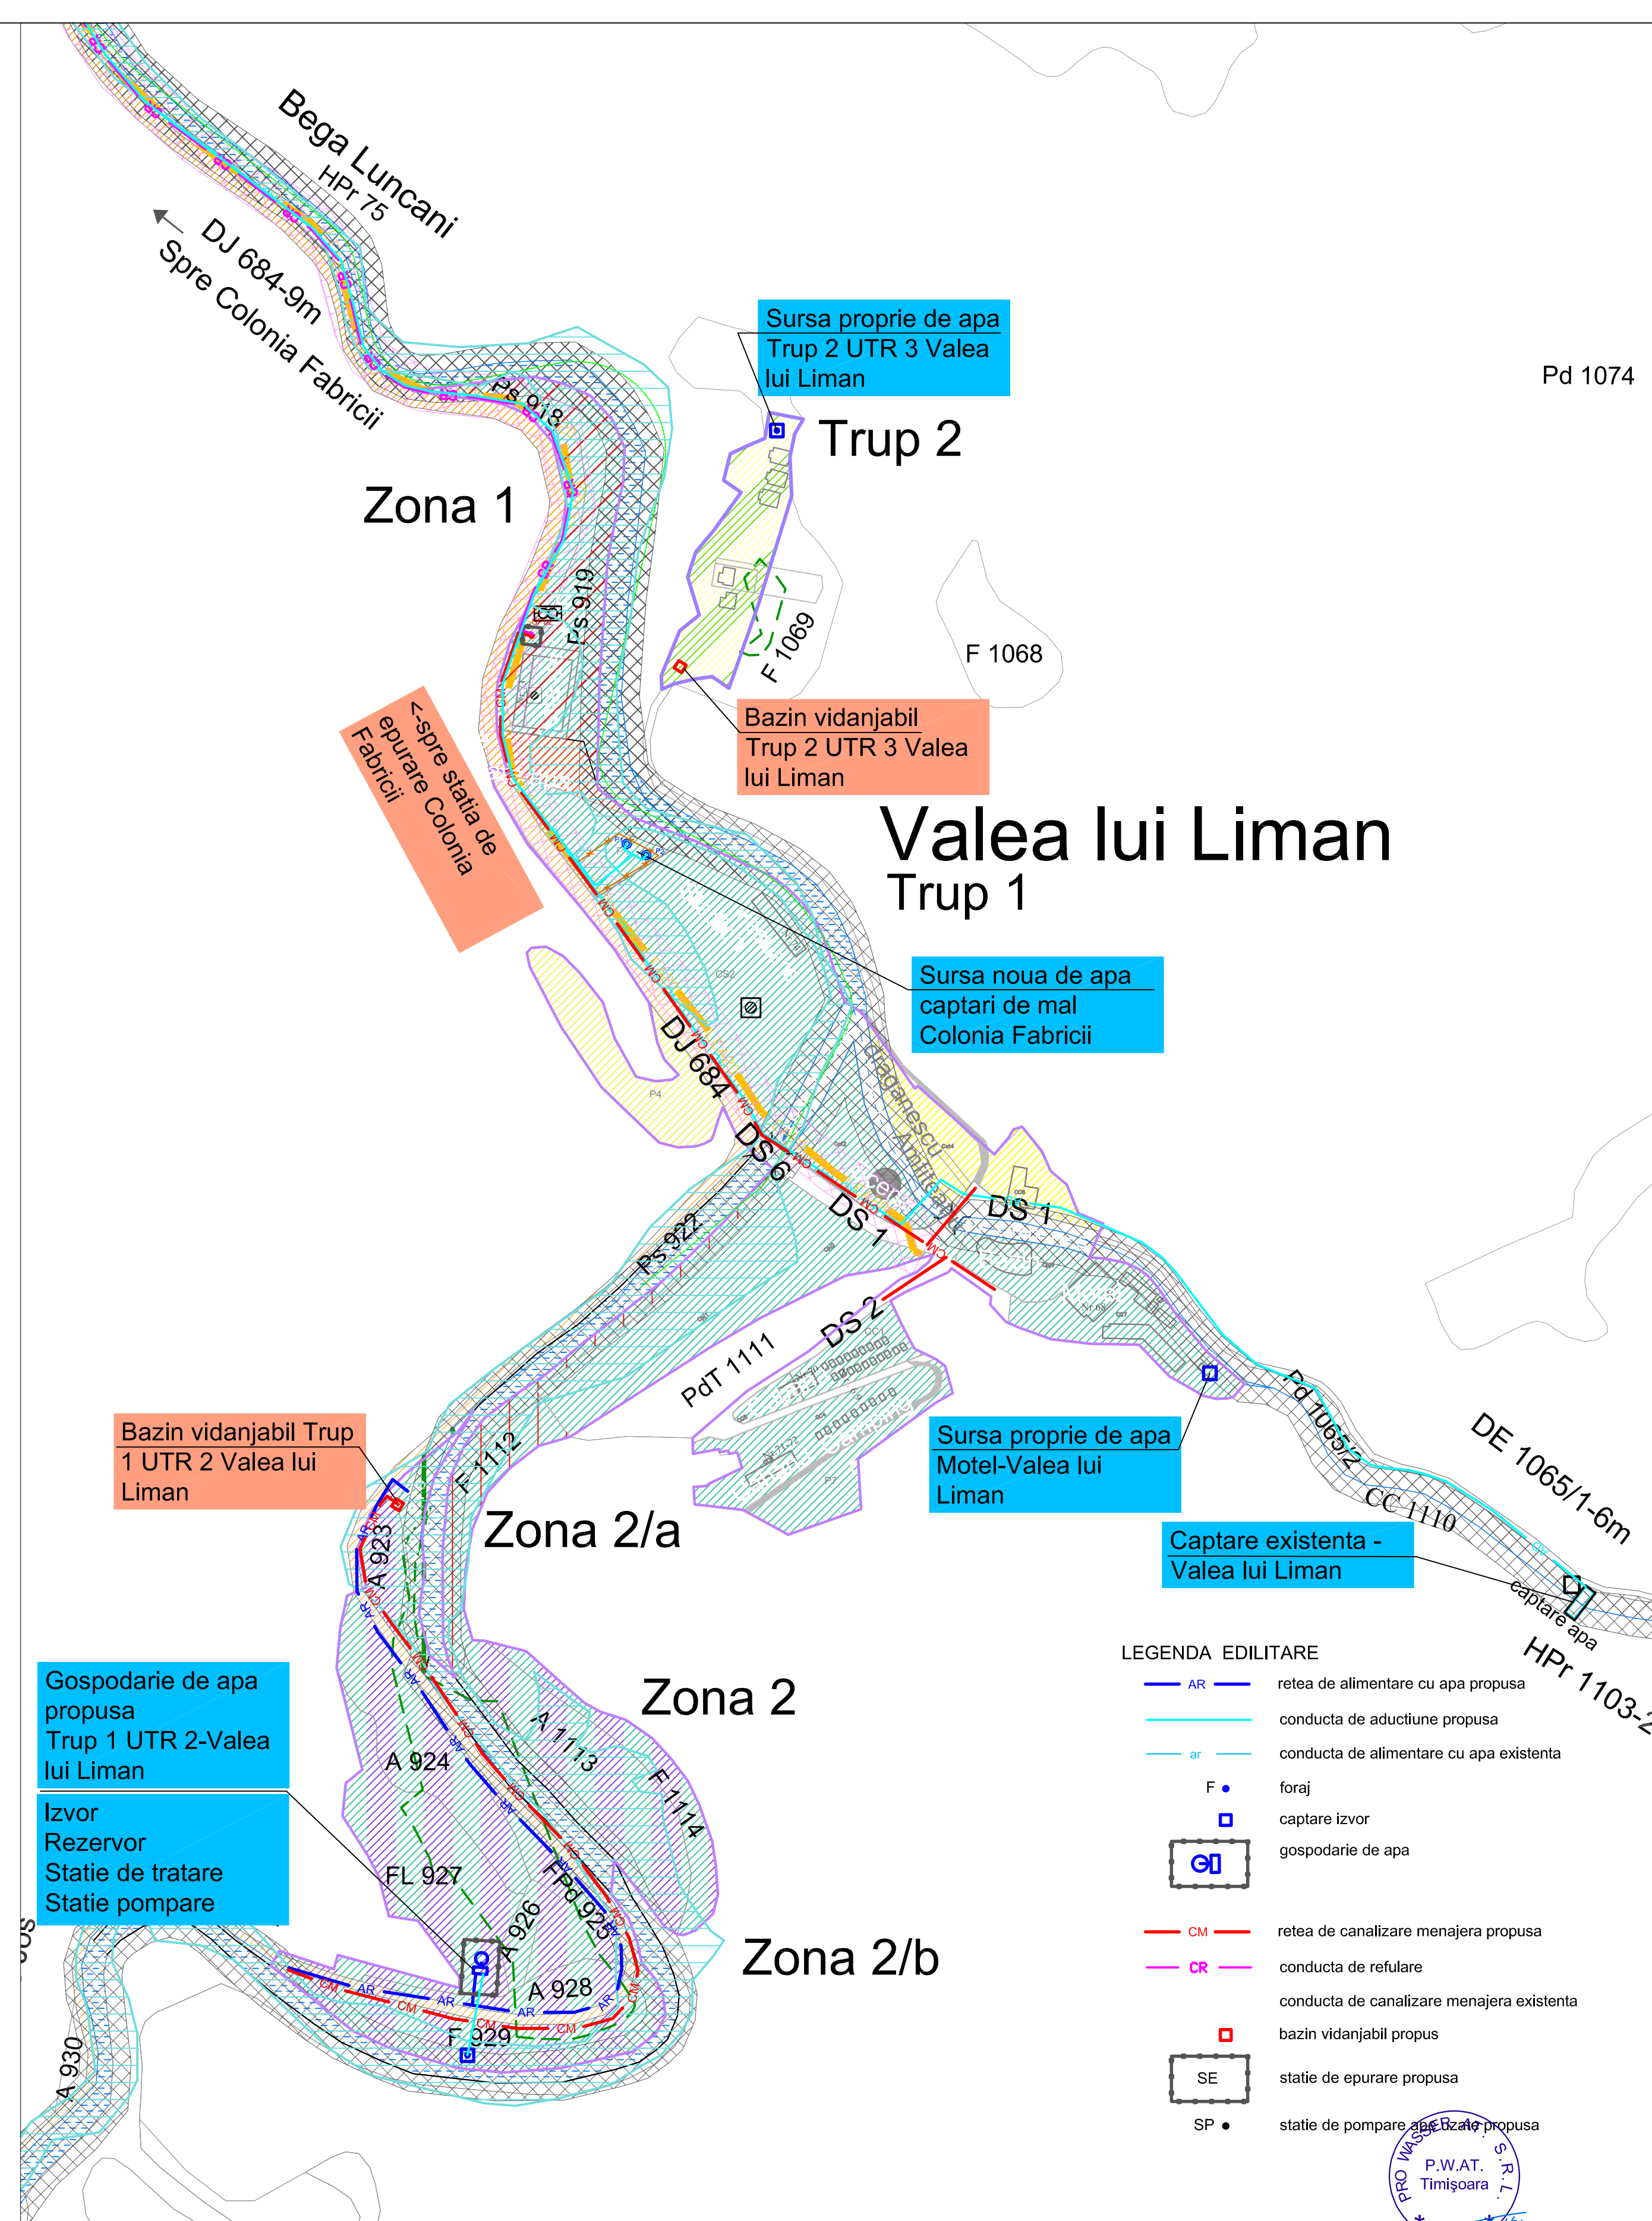
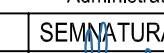


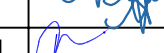

VERIFICATOR /EXPERT	NUME	SEMNATURA	CERINTA	REFERAT / EXPERTIZA / NR. / DATA	
PROIECTANT DE SPECIALITATE:			300480 Timisoara, str.Brancoveanu nr.64 J35/1235/1998;R11224810 Tel./Fax: 0256/271657 email:al@prowasser.ro	Titlu proiect:	PR. NR.: 698/ 2015
				PUG Tomesti	
Sef proiect: ing. L. Lupu	Administrator: ing. G. Toth		Beneficiar:	Comuna Tomesti	FAZA: PUG
SPECIFICATIE	NUME	SEMNATURA	SCARA:		
Sef proiect :	ing. L. Lupu		1:2500		
Proiectat:	ing. L. Lupu		DATA:	Titlu plansa:	PL. NR.
Verificat:	ing. S. Fintineanu		10.2024	Plan de situatie - lucrari editare propuse Colonia Fabricii si Valea lui Liman	02d.ED