


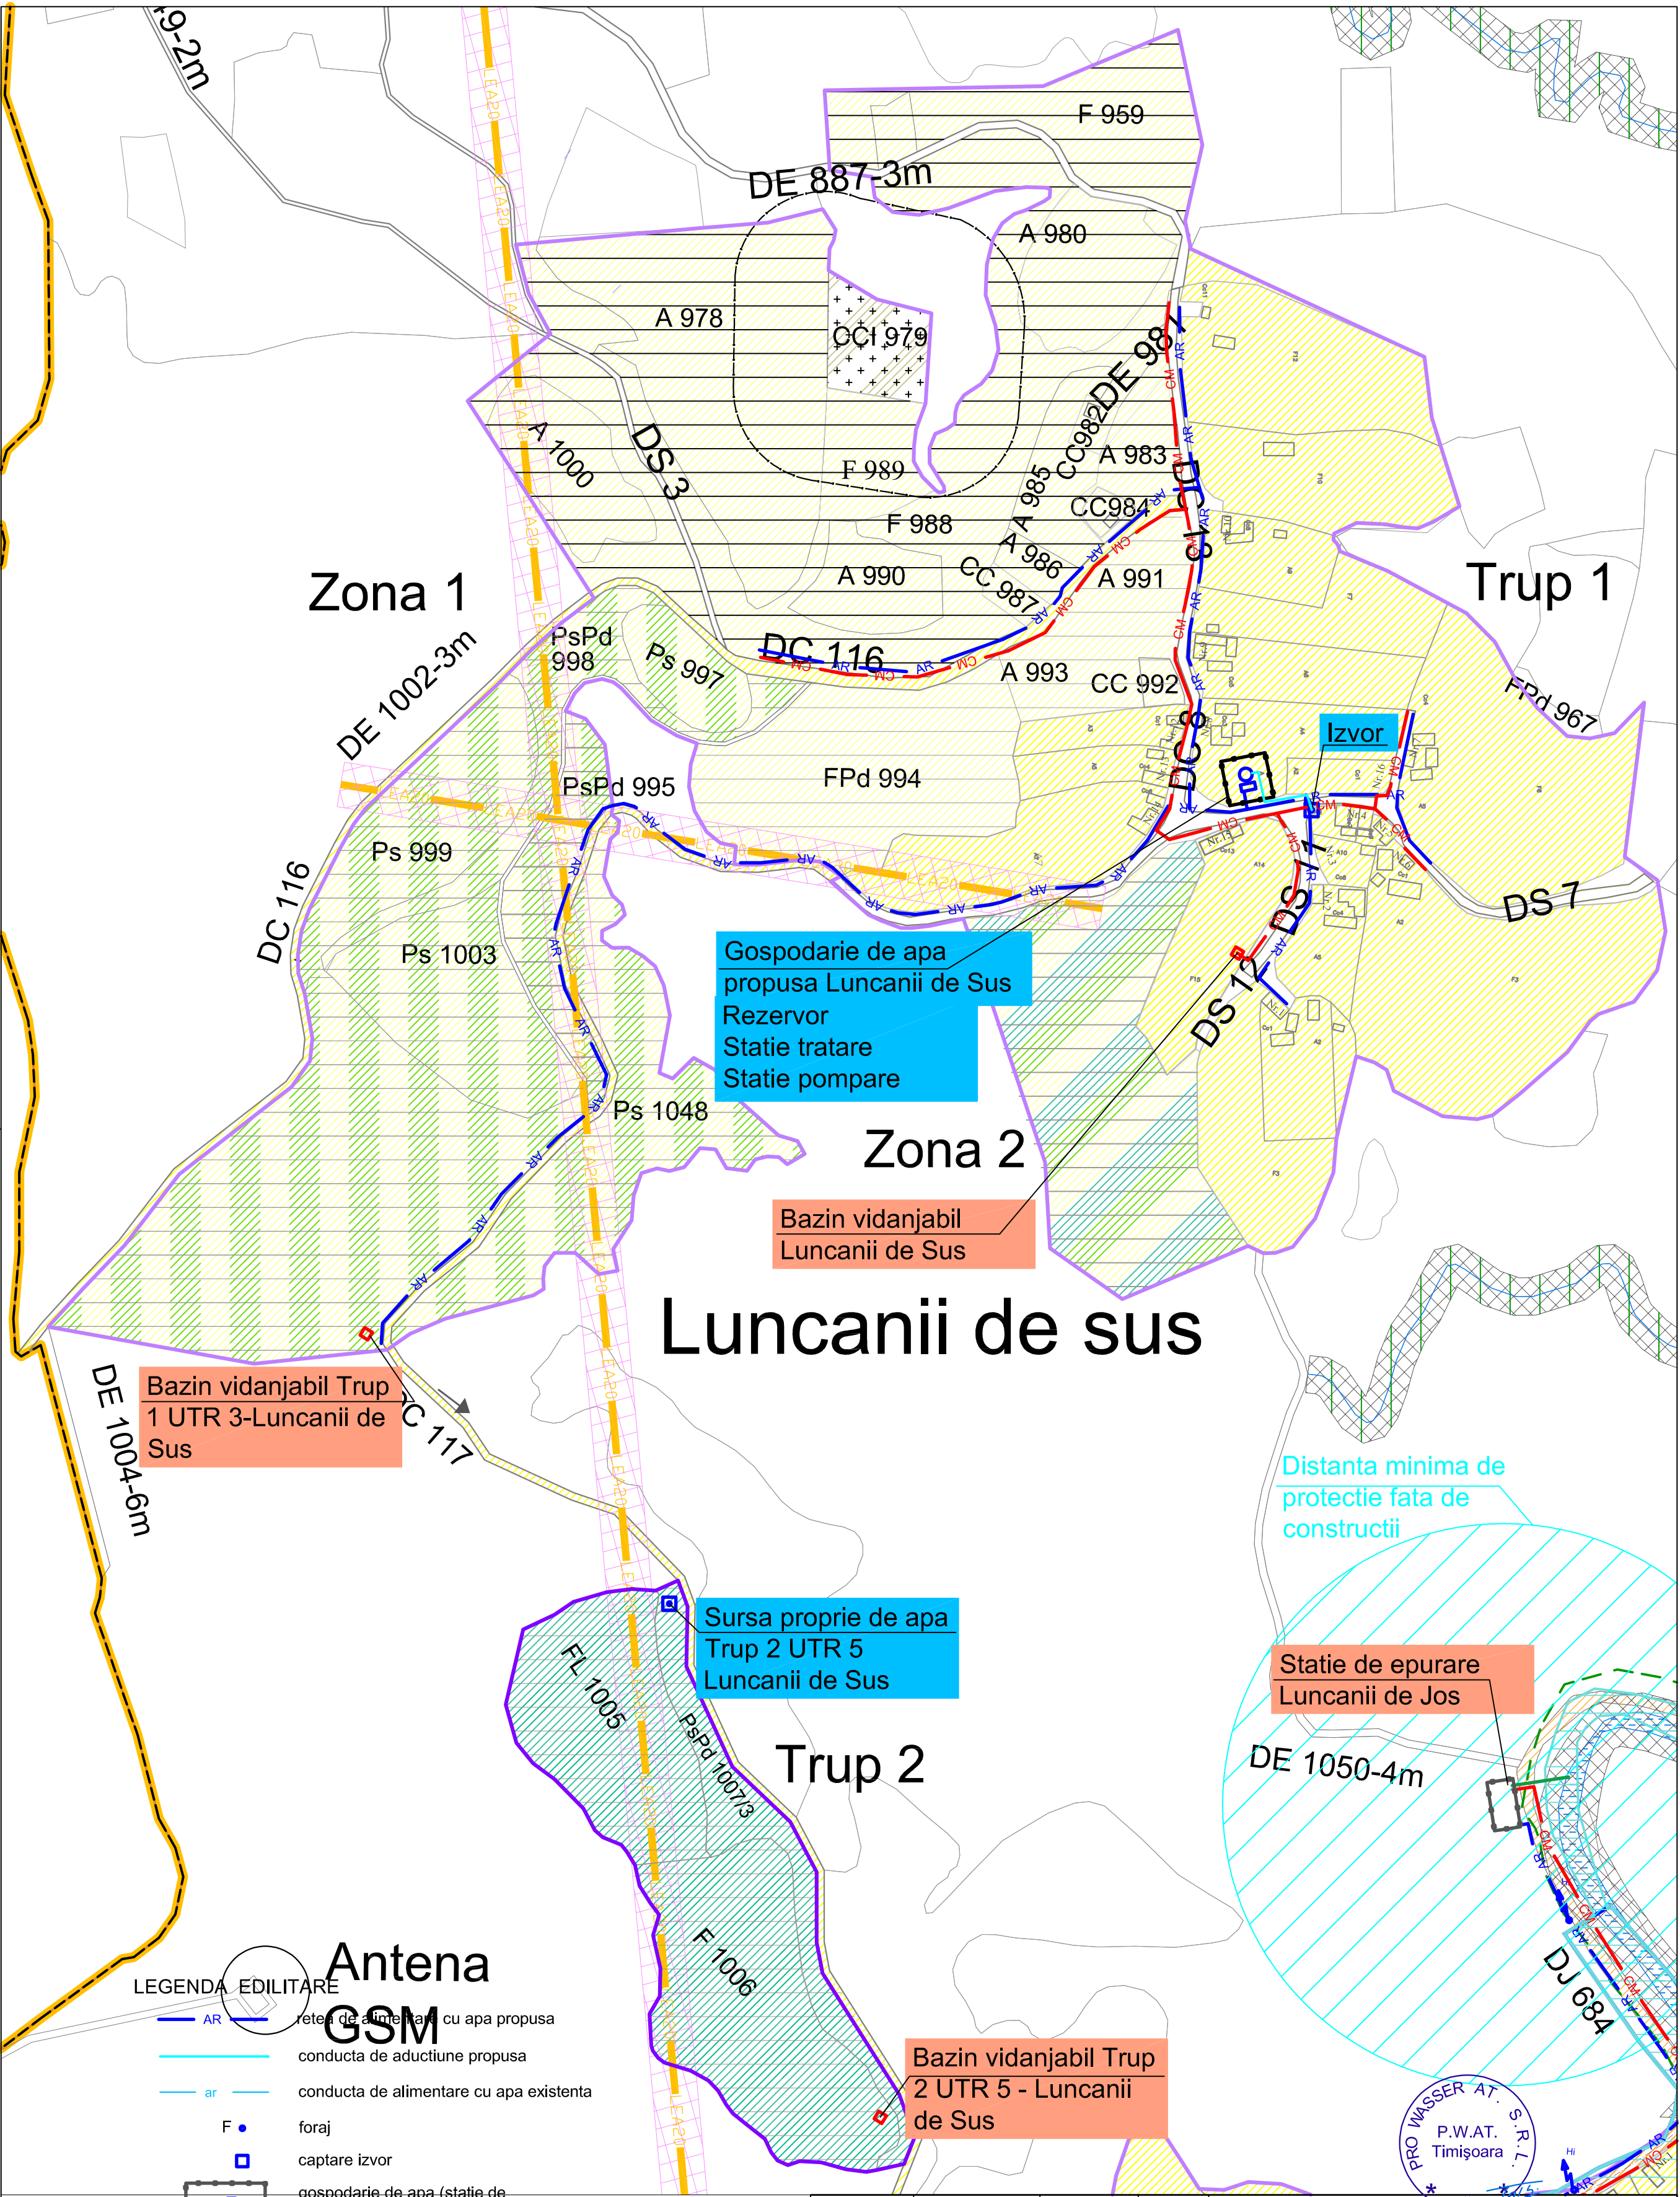

VERIFICATOR /EXPERT	NUME	SEMNTURA	CERINTA	REFERAT / EXPERTIZA / NR. / DATA
PROIECTANT DE SPECIALITATE:		300480 Timisoara, str.Brancoveanu nr.64 J35/1235/1998;R11224810 Tel./Fax: 0256/271657 email:all@prowasser.ro		Titlu proiect:
Sef proiect: ing. L. Lupu		Administrator: ing. G. Toth		Beneficiar:
SPECIFICATIE	NUME	SEMNTURA	SCARA:	PR. NR.: 698/ 2015
Proiectat:	ing. L. Lupu		1:2500	
Verificat:	ing. S. Fintineanu		DATA: 10.2024	FAZA: PUG
Titlu planşa: Plan de situatie - lucrari edilitare propuse Luncanii de Sus				PL. NR. 02e.ED