


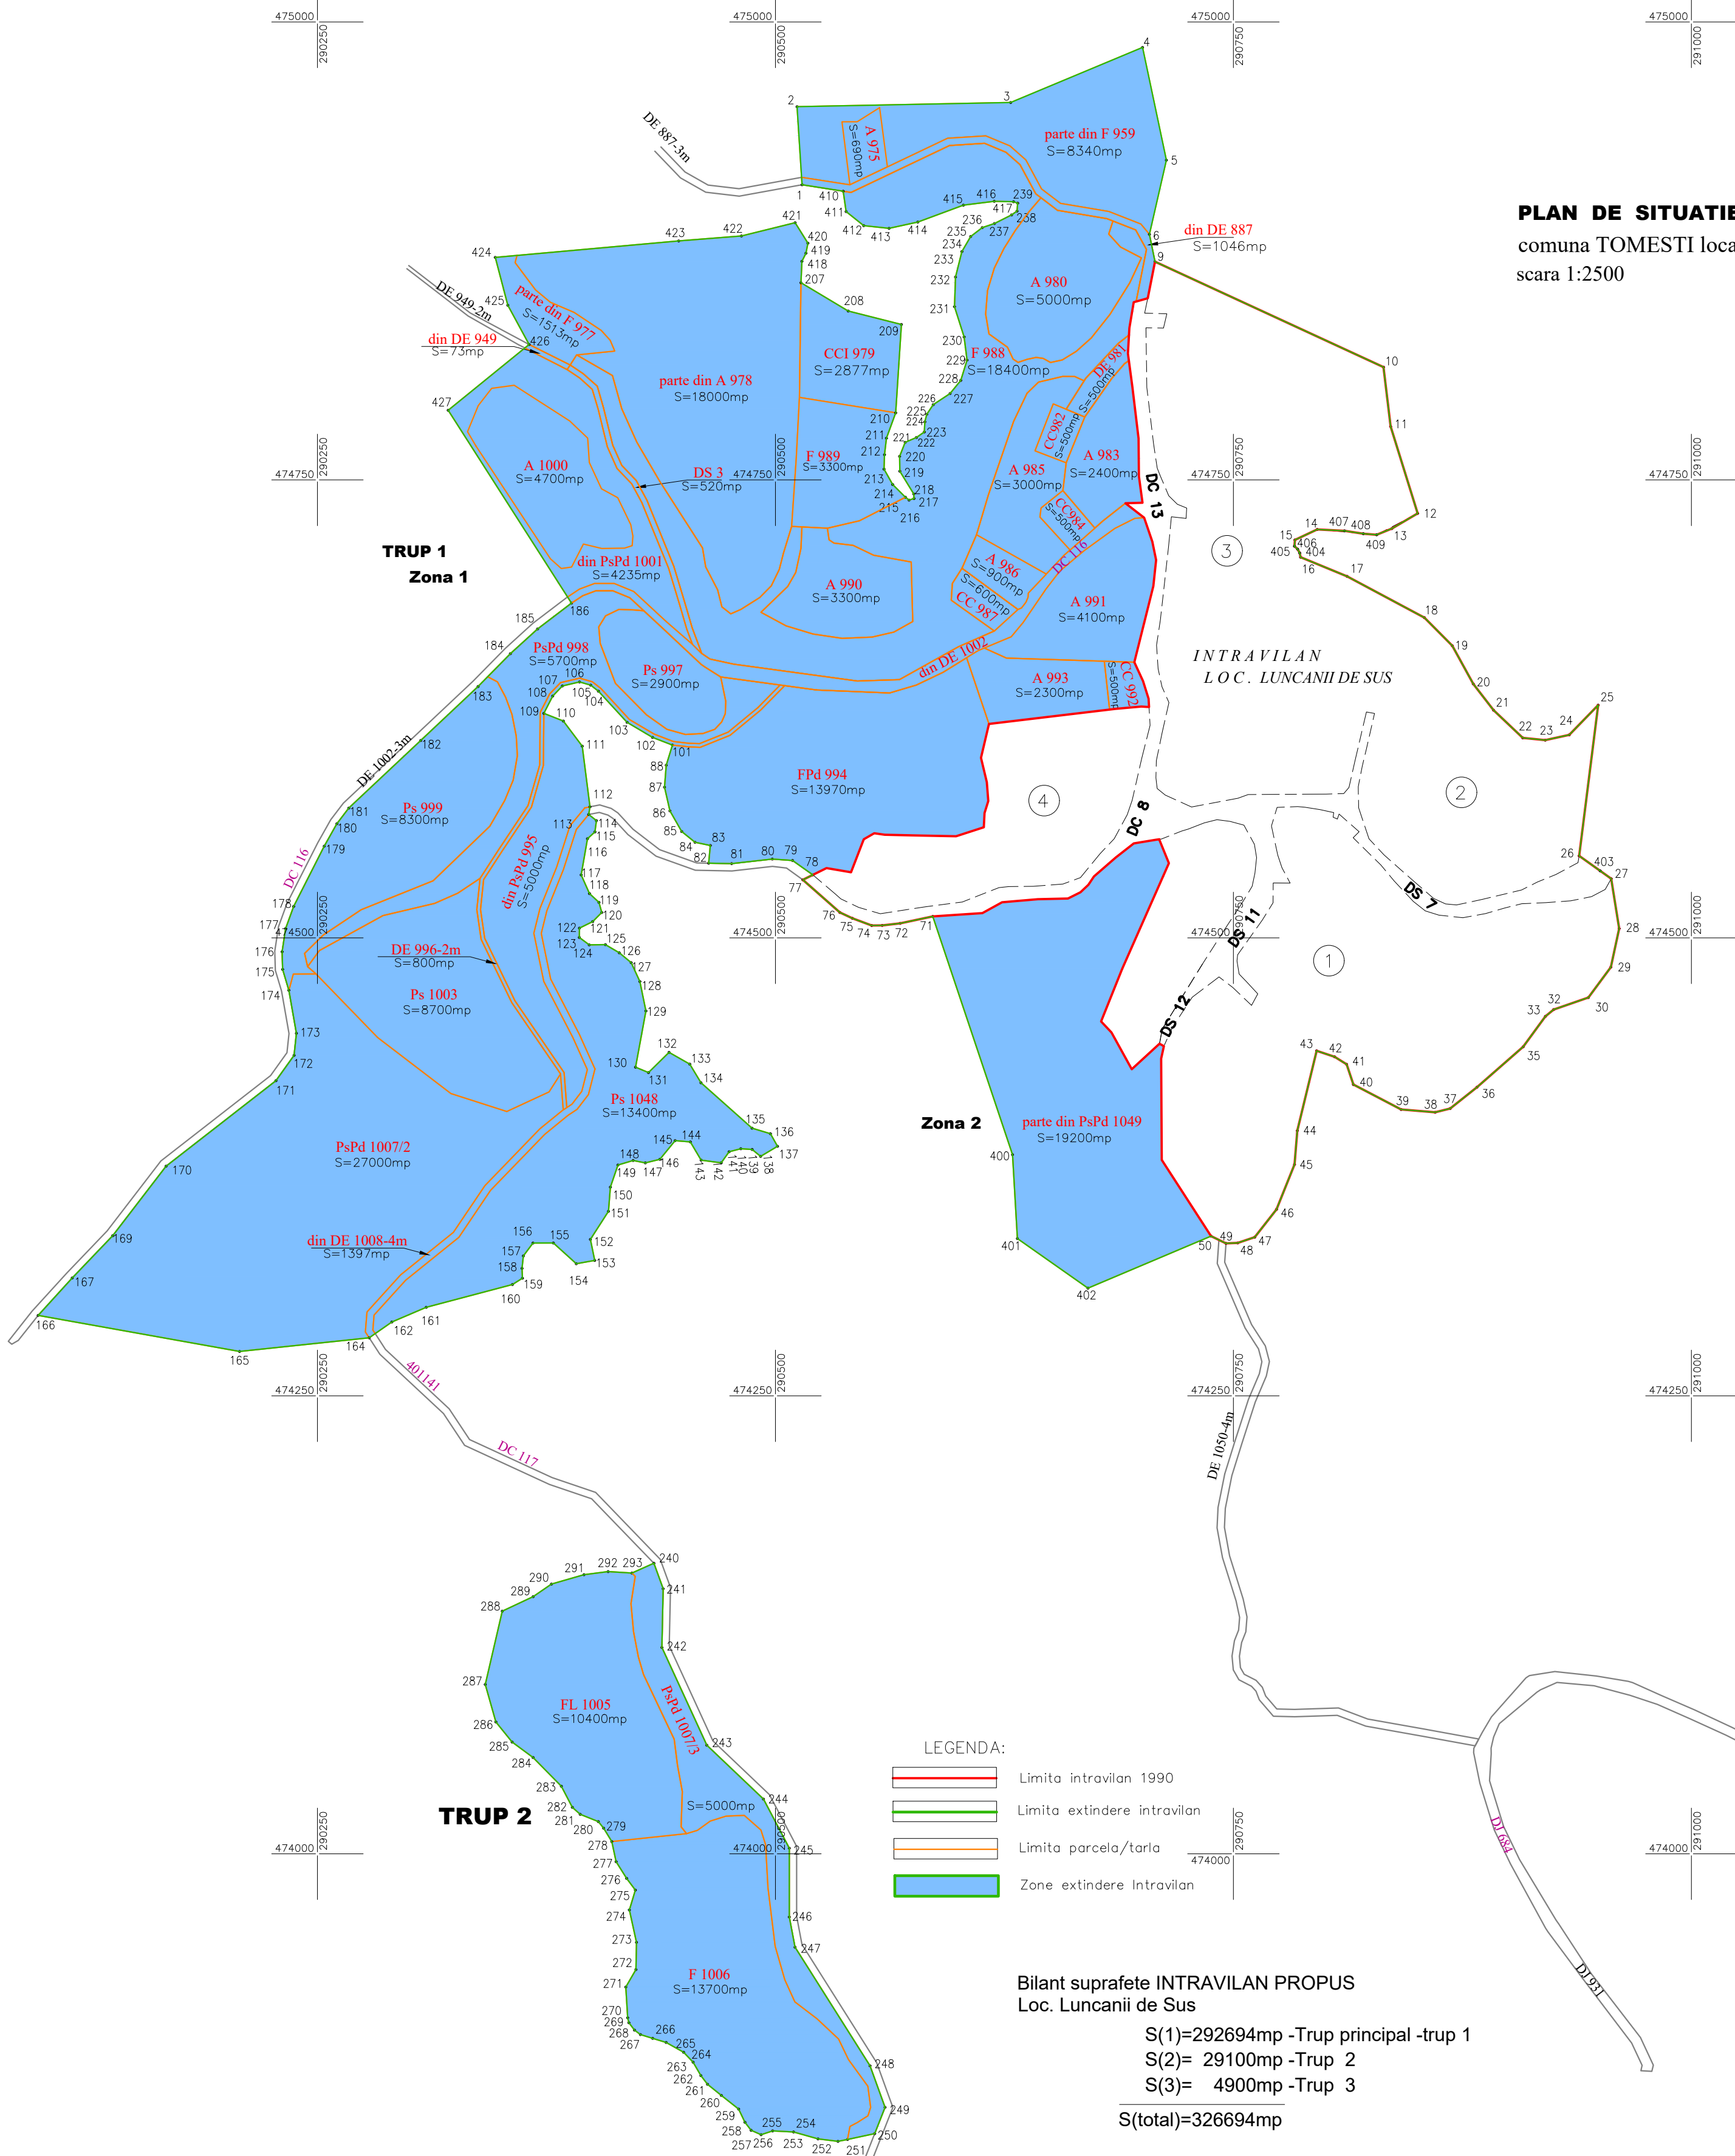

O.C.P.I. TIMIS

Prezentul document receptionat este valabil
insotit de procesul verbal de receptie
nr.598 din 17.02.2023
Documentatie nr.1001/17.02.2023

LOCALITATEA	Terenuri agricole										Total Agricol		Terenuri neagricole										Total Neagricol		Total General	
	ARABIL		PASUNI		FANETE		VII		LIVEZI				PADURI		APE		DRUMURI		CURTI CONSTRUCTII		NEPRODUCTIV					
	Smas(HA)	Scad(HA)	Smas(HA)	Scad(HA)	Smas(HA)	Scad(HA)	Smas(HA)	Scad(HA)	Smas(HA)	Scad(HA)	Smas(HA)	Scad(HA)	Smas(HA)	Scad(HA)	Smas(HA)	Scad(HA)	Smas(HA)	Scad(HA)	Smas(HA)	Scad(HA)	Smas(HA)	Scad(HA)				
LUNCANI DE SUS--intravilan propus	3.9390	--	10.4335	--	7.4623	--	--	--	--	--	21.8348	--	--	--	--	0.6569	--	0.4977	--	--	--	1.1546	--	22.9894	--	
LUNCANI DE SUS-intravilan existent	2.3441	2.3441	--	--	5.3787	5.3787	--	--	--	--	7.7228	7.7228	--	--	--	1.1346	0.8226	0.8226	0.8226	--	--	1.9572	1.9572	9.6800	9.6800	
TOTAL INTRAVILAN CONFORM PUG	6.2831	--	10.4335	--	12.8410	--	--	--	--	--	29.5676	--	--	--	--	1.7915	--	1.3203	--	--	--	3.1118	--	32.6694	--	

SC. TOPOEXE S.R.L
mun.Lugo
Str. Timisorii, nr.15
TEL: 0256/351026
Email: topoexe@topoexe.com

Sef proiect : Ing. Ileana GHIRBOMEAN
Masurat : Ing. Petru-Andrei GHIRBOMEAN
Intocmit: Ing. Ileana GHIRBOMEAN
Desenat: Ing. Victor STANESCU
Verificat: Ing. Ileana GHIRBOMEAN

Documentatie Tehnica - suport topografic pentru
PLAN URBANISTIC GENERAL
com.TOMESTI, jud. TIMIS
Beneficiar: PRIMARIA COMUNEI TOMESTI

Scara:
1: 2500
Plan de situatie
intravilan extins
Loc Luncani de Sus
Data:
2023
Plansoa nr. 6.2